

**AL-WATANYA PRIVATE UNI.**

**FACULTY OF ARCHITECTUR  
AND URBAN PLANNING**

2019-2020

ARCHITECTURE DESING 4TH YEAR  
SUPERVISOR :



**DR.SAFWAT IBRAHIM-BACHA**

SUBMITTED BY :

**YONES OTHMAN AGHA**



**Main Sector**

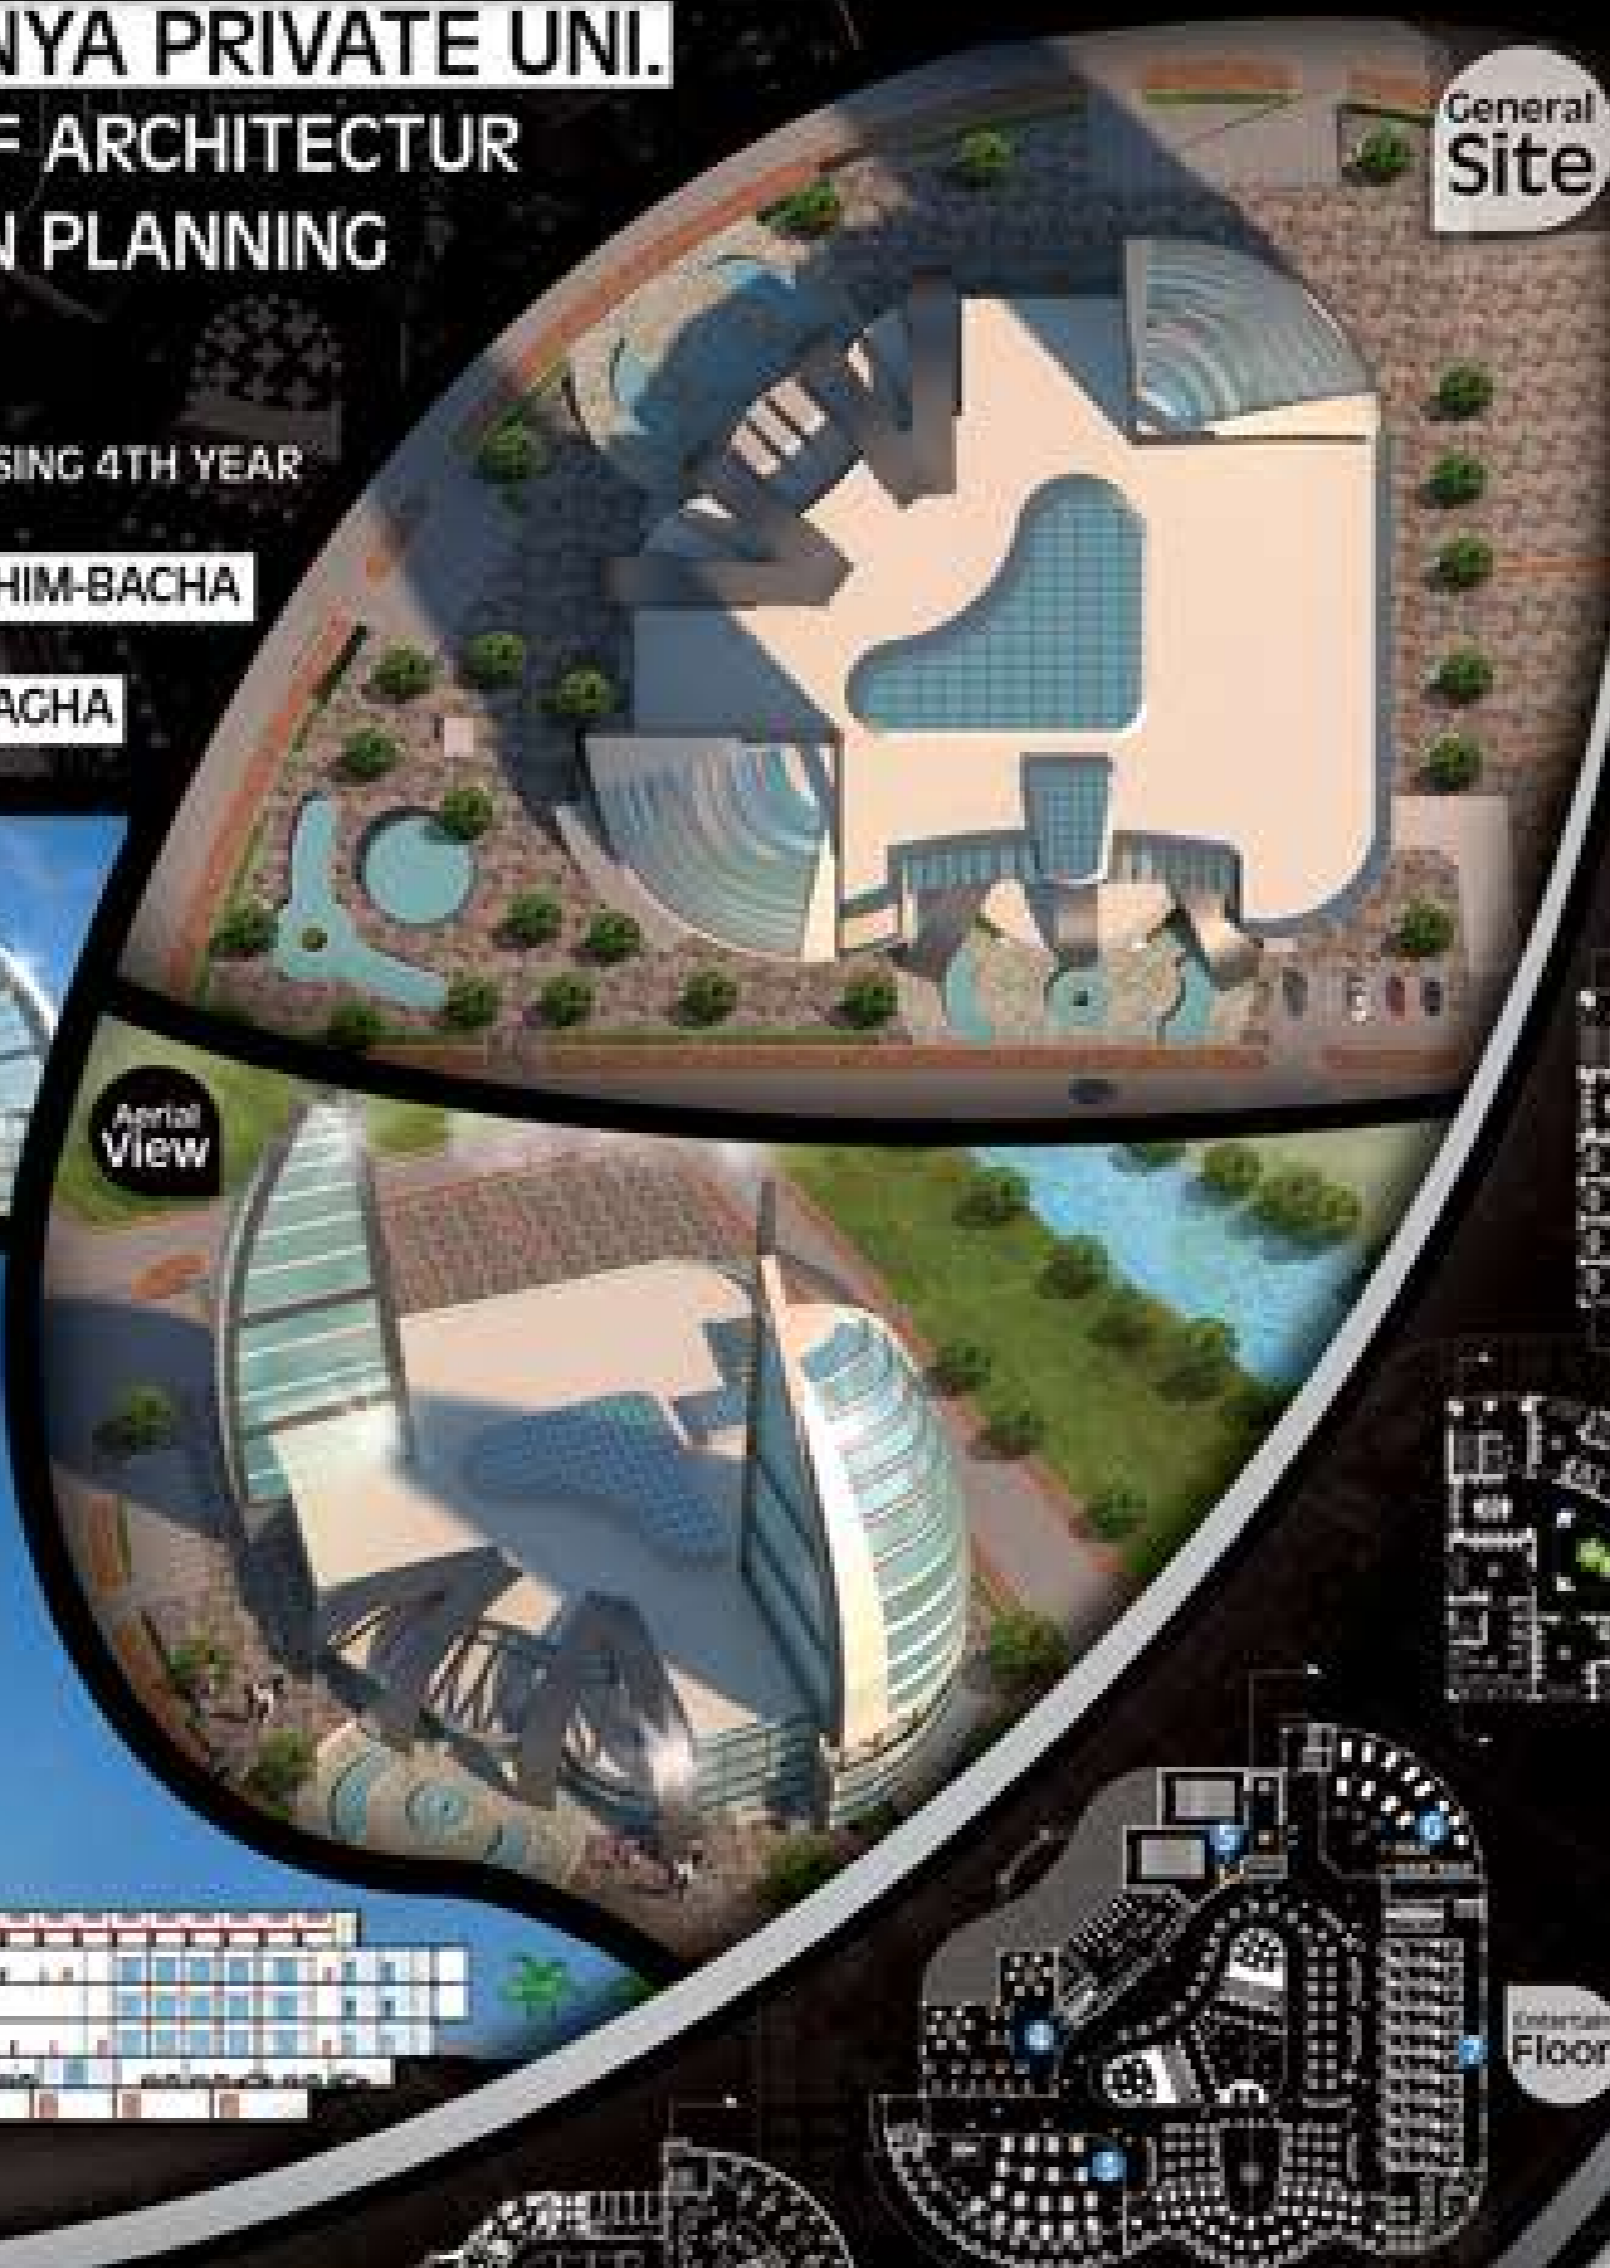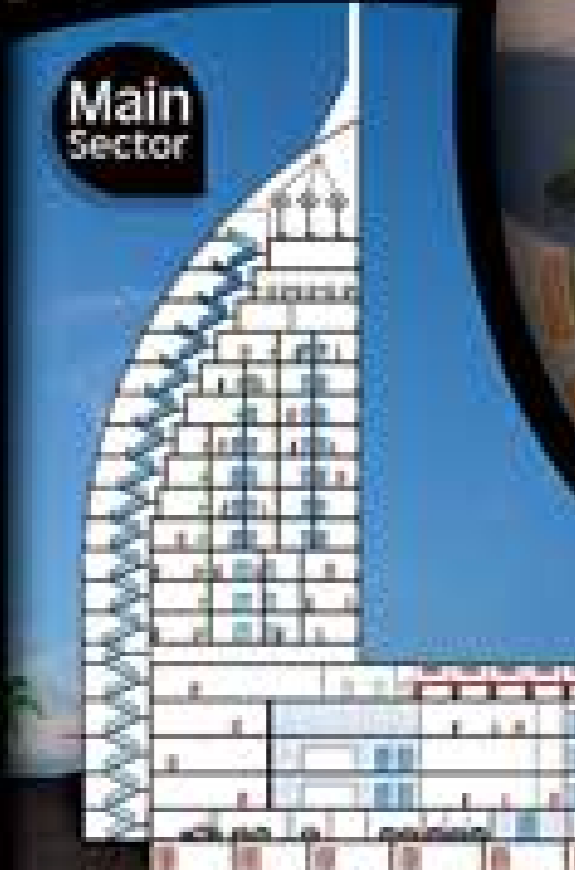


**Aerial View**



**General Site**



**Cafeteria Floor**

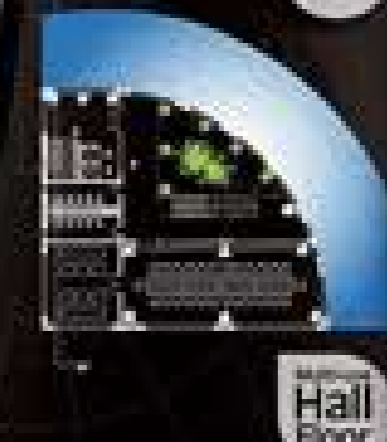

**Hall Floor**



**Offices Floor**



**Commercial Floor**



**Commercial Floor**



**Ground Floor**



**First Floor**

- 1 Market
- 2 Cafeteria
- 3 Restaurant
- 4 Children Entertainment
- 5 Cinema
- 6 Entertainment
- 7 FastFood
- 8 Skis

**COMMERCIAL MALL**



**Aerial View**



**Main Interface**



**Ground View**