



AL-WATANIYA PRIVATE UNIVERSITY
FACULTY OF ARCHITECTURE

2019-2020

4TH, ARCHITECTURE DESIGN
OPERA HOUSE PROJECT

SUPERVISING:
DR. SAFWAT IBRAHIM-BACHA


DESIGNED BY:
SARAH ABDULHAKIM ADI

SECTION




LEVEL 0.00±

- REGION:
- ① ARTIST ROOM
 - ② ENTRY BY ARTISTS
 - ③ ARTIST ROOM
 - ④ HELPING STAGE
 - ⑤ RECEPTION
 - ⑥ MAKEUP ROOM
 - ⑦ CLOTHING ROOM
 - ⑧ BREAKS
 - ⑨ SEERVICING
 - ⑩ ADMINISTRATIVE SECTION
 - ⑪ VIP LOUNGE
 - ⑫ ADMINISTRATIVE LOGIN
 - ⑬ ESCAPE
 - ⑭ ENTER AN AUDIENCE
 - ⑮ MAIN THEATER
 - ⑯ MAIN STAGE

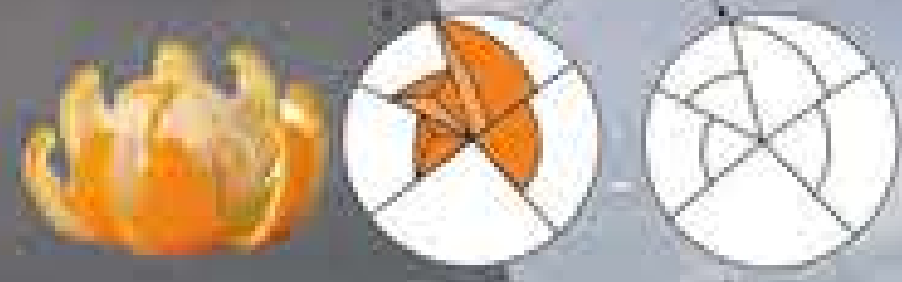

CONSEPT DESIGN

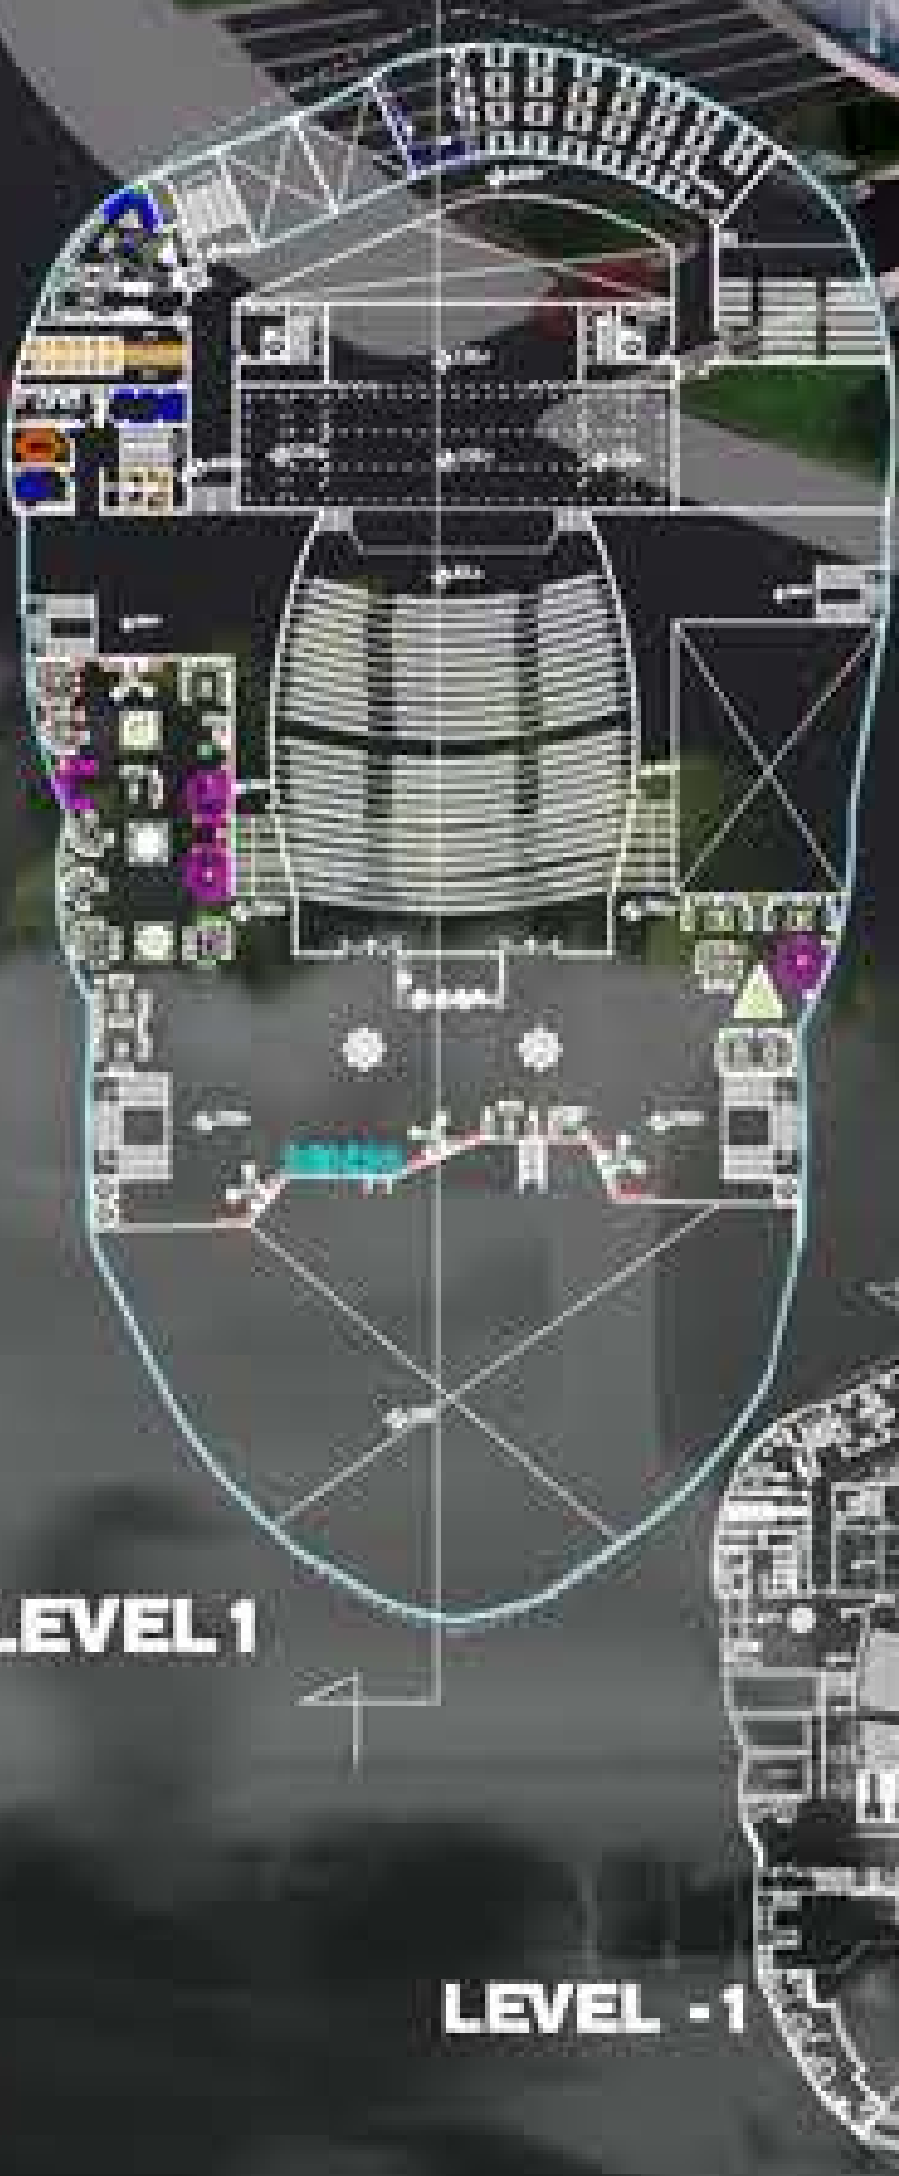

LEVEL 1

LEVEL -1

THE SITE PLAN

