




A Spa And Health Resort Project

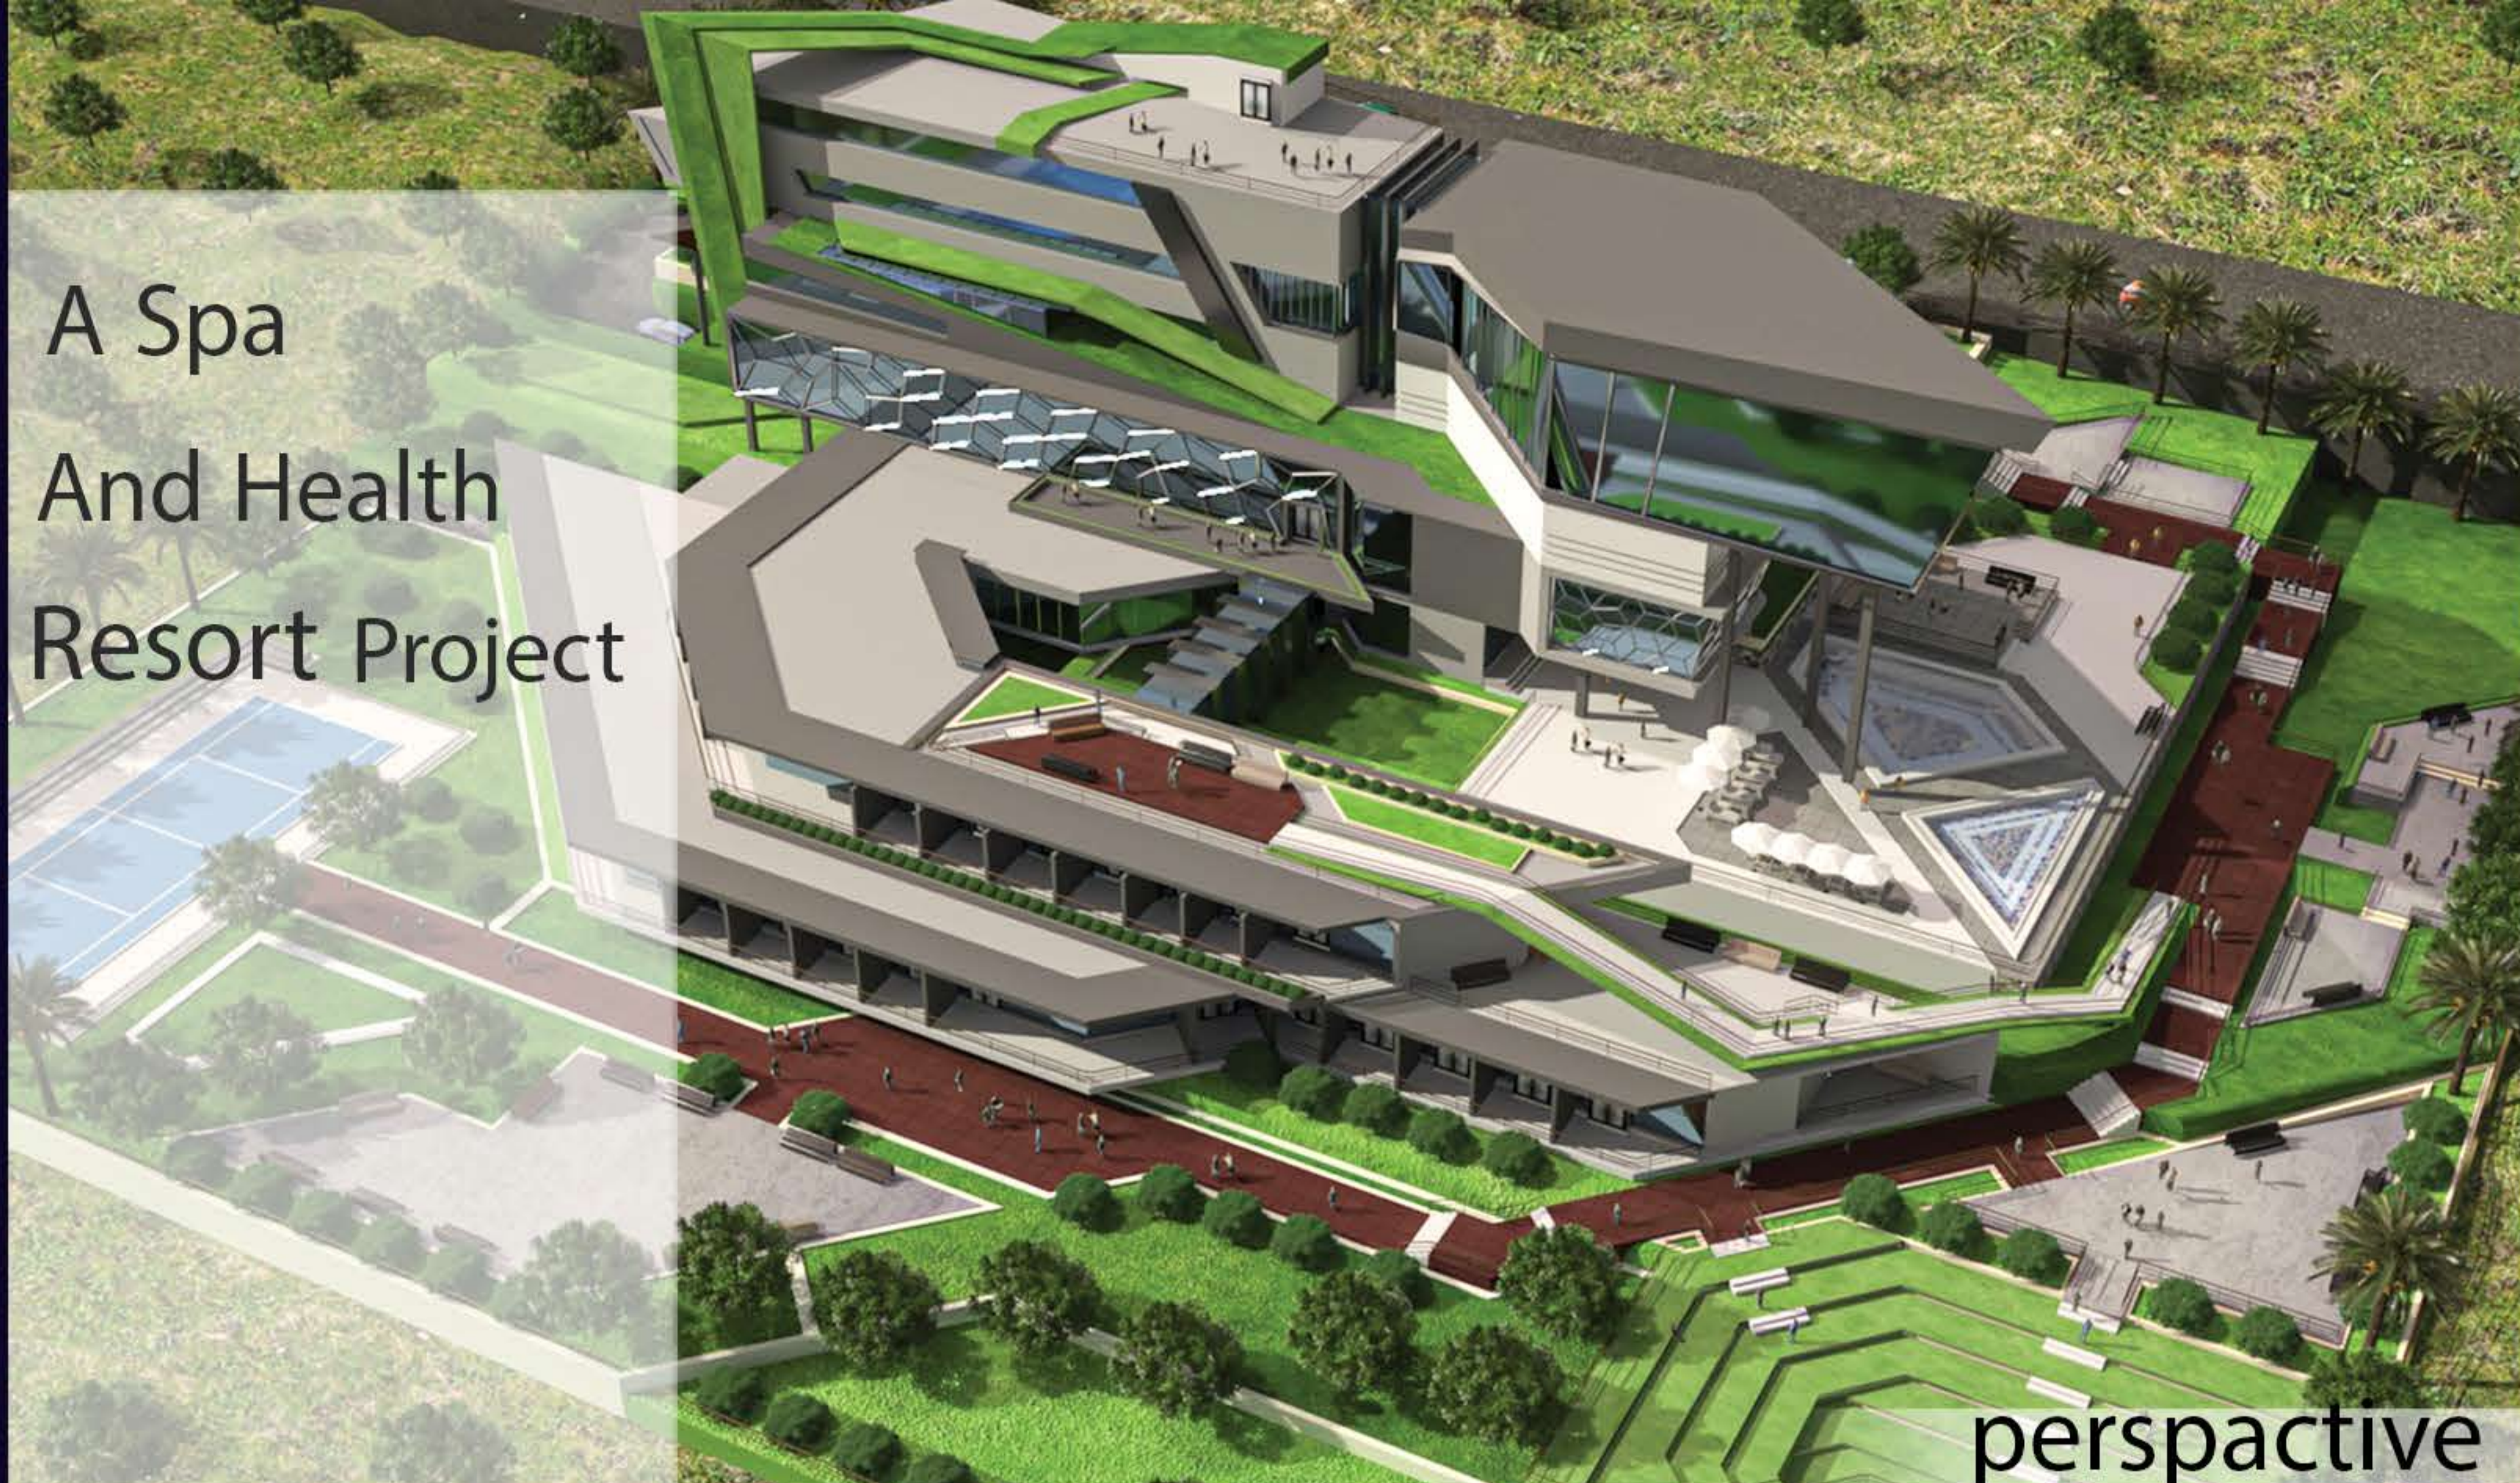

perspective


seccion

The ground floor

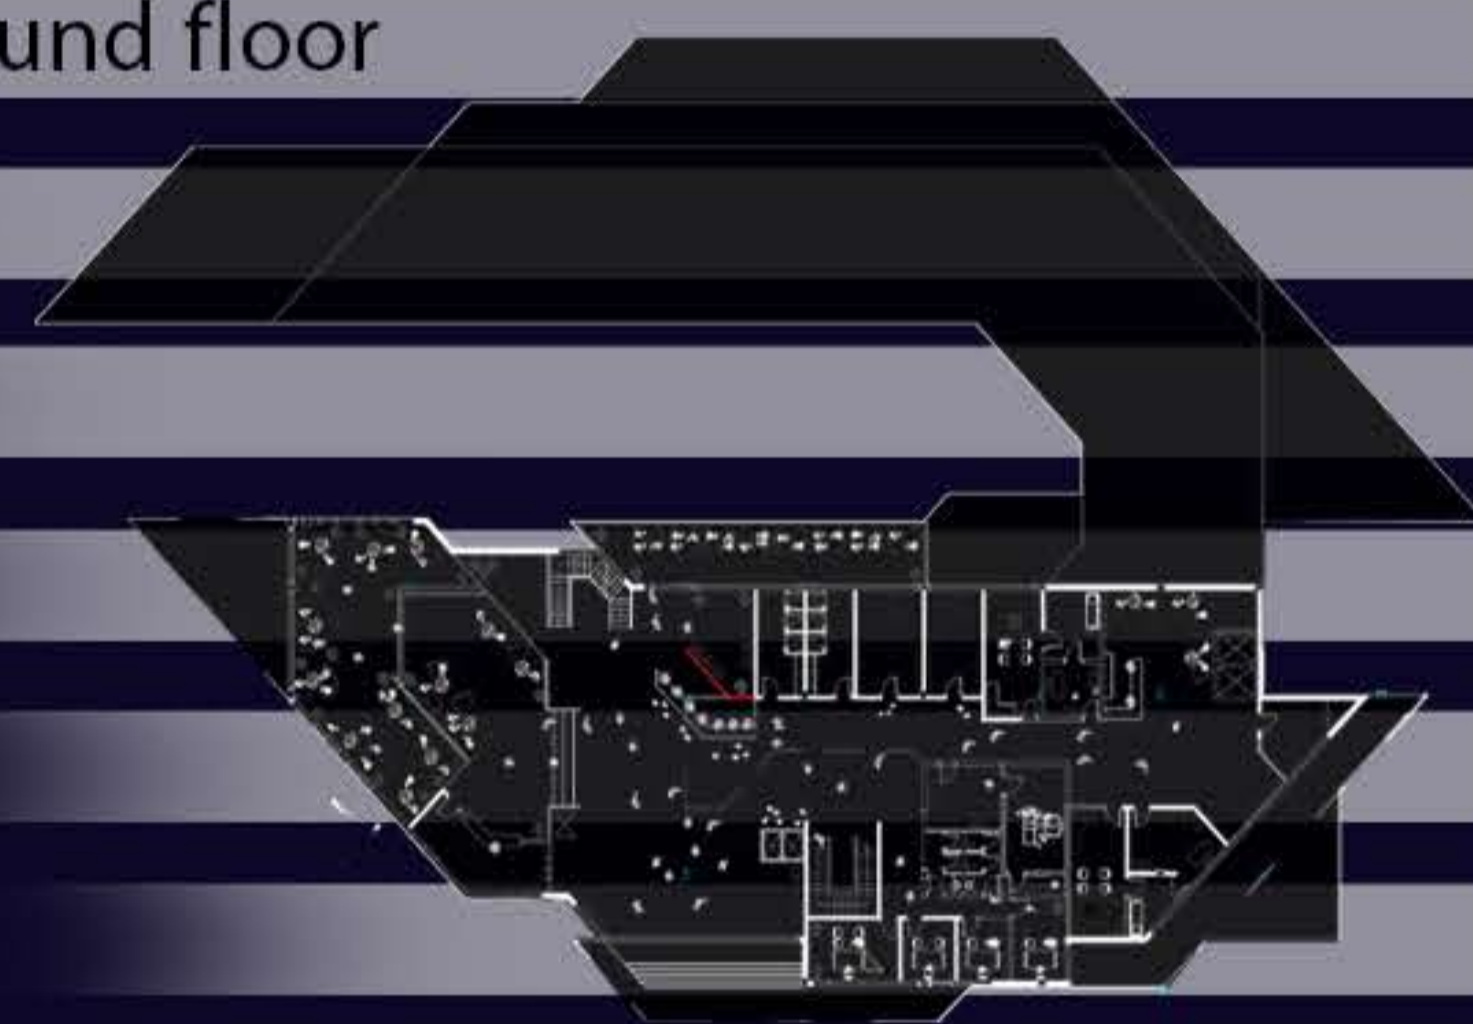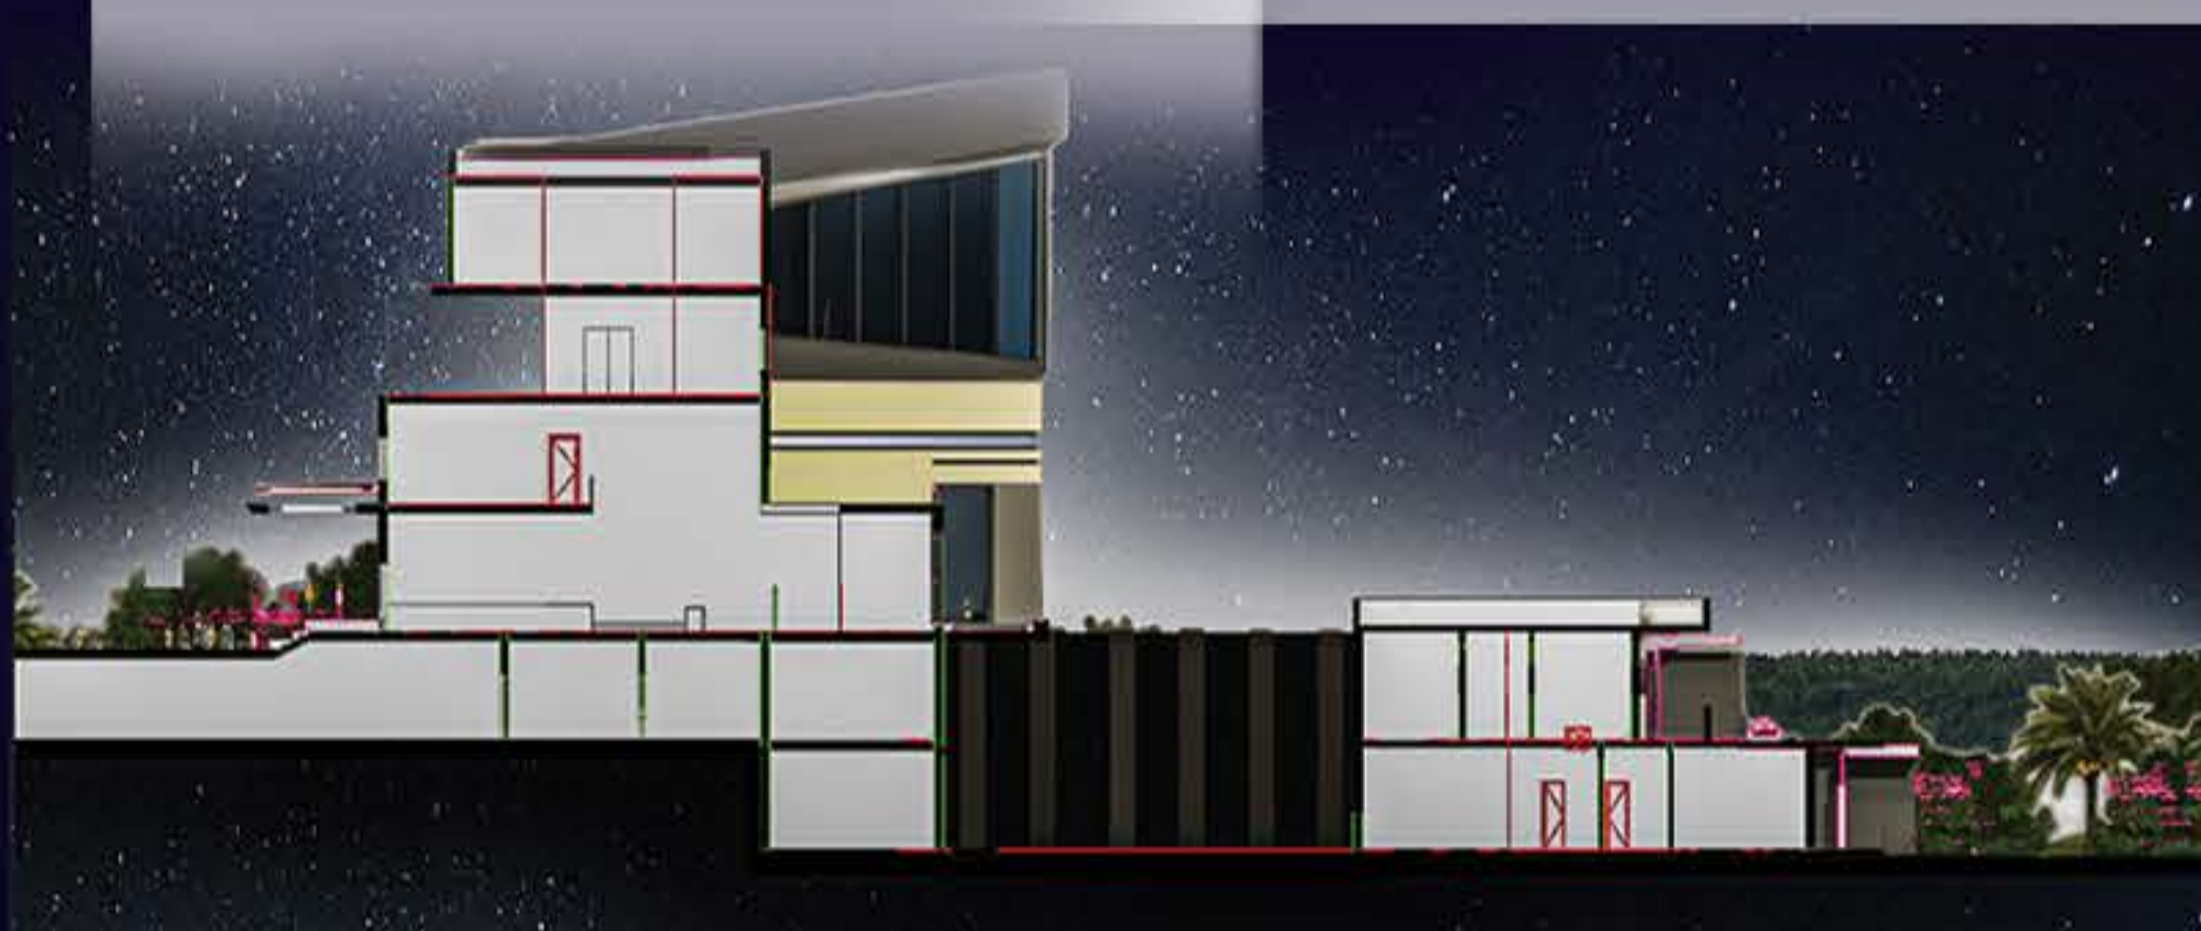

Right interface

Front interface

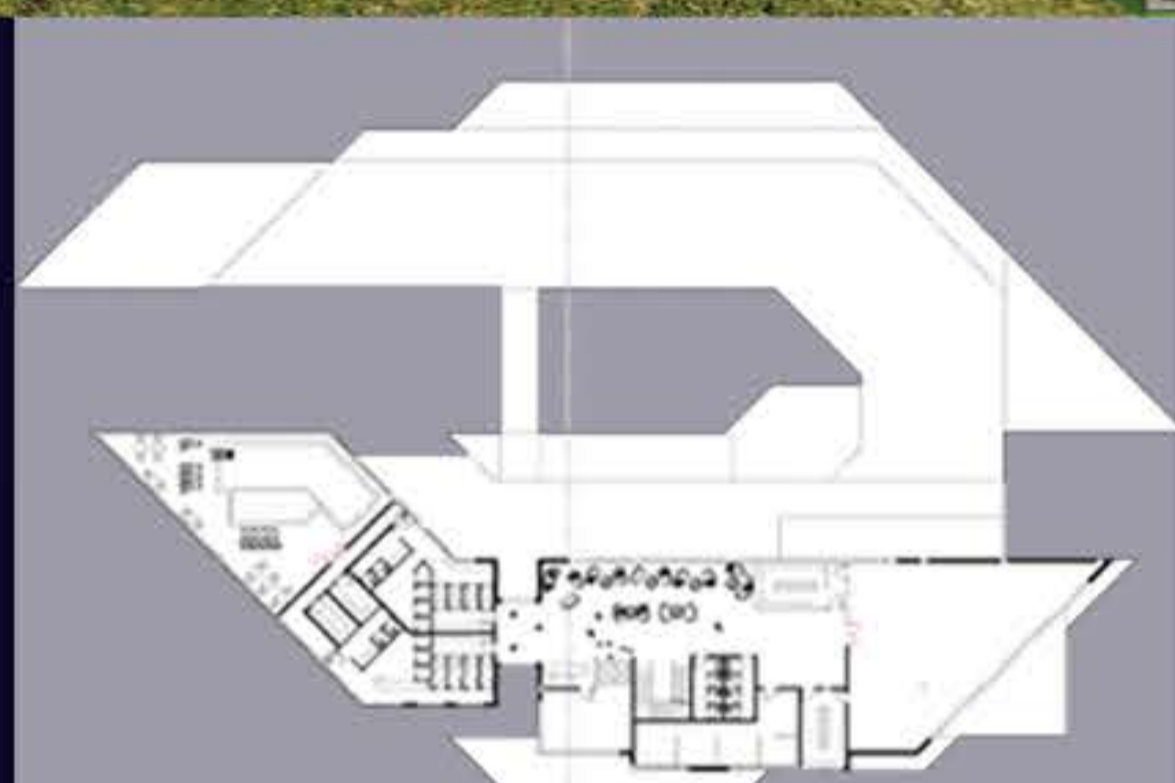


The first floor



city plan




perspective

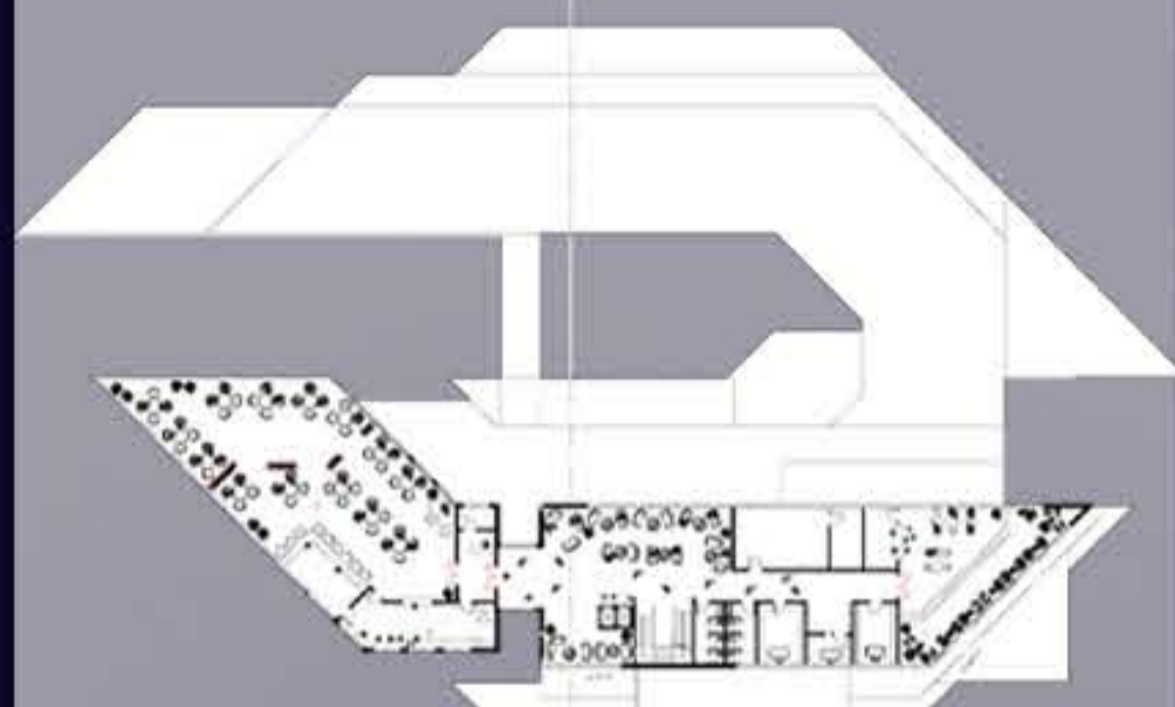

The second floor

- Al-Wataniya Private University
faculty of architecture and urban planning
- ٤ TH year ٢٠١٩_ ٢٠٢٠
- Arctitcture deign ٦
- Under The Supervision of
Dr. Safwat Ibrahim Bacha
- Presented by
Aya Hisham AL-LLabban

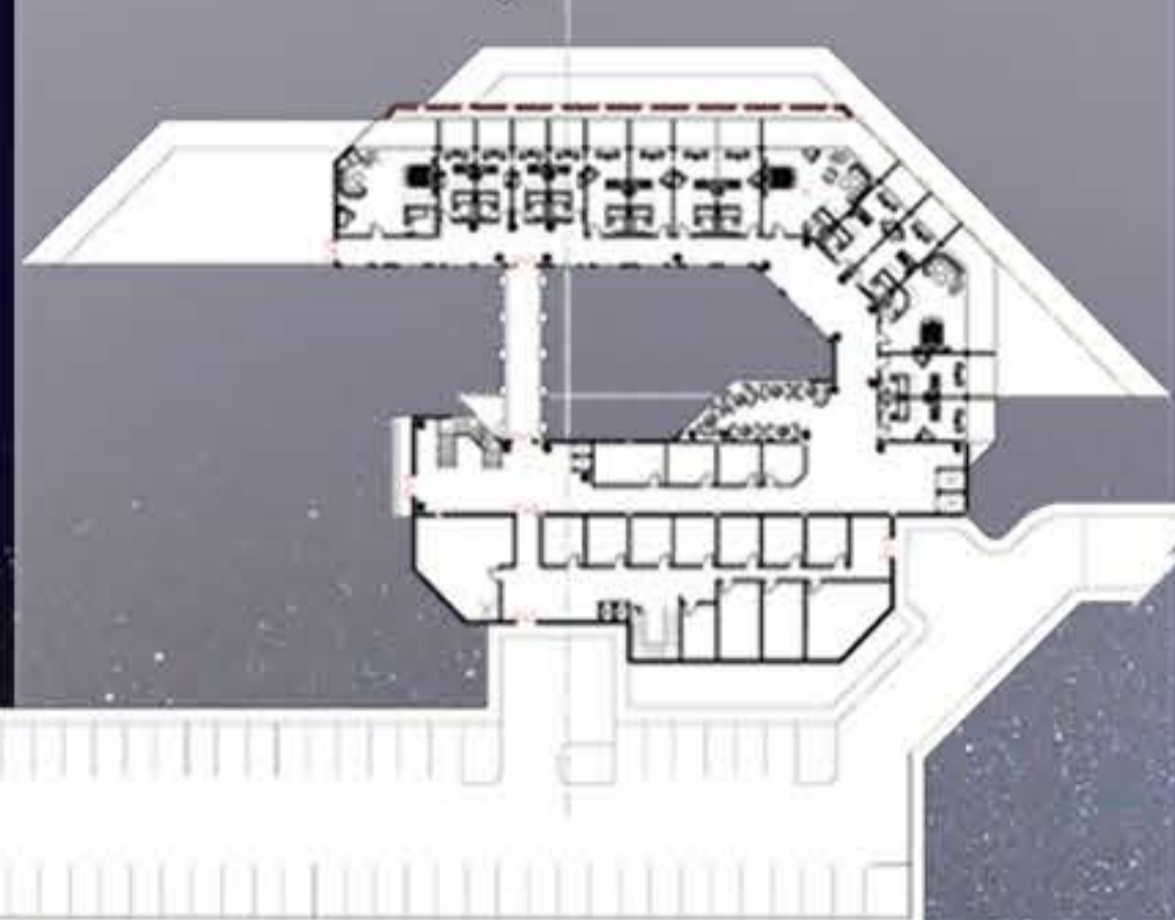

-1 floor



perspective